


SCHEMATIC ELEVATION OF  
LOWER WALK WALL & PILLARS  
1"=8'

DONOR PLAQUE, TYP.

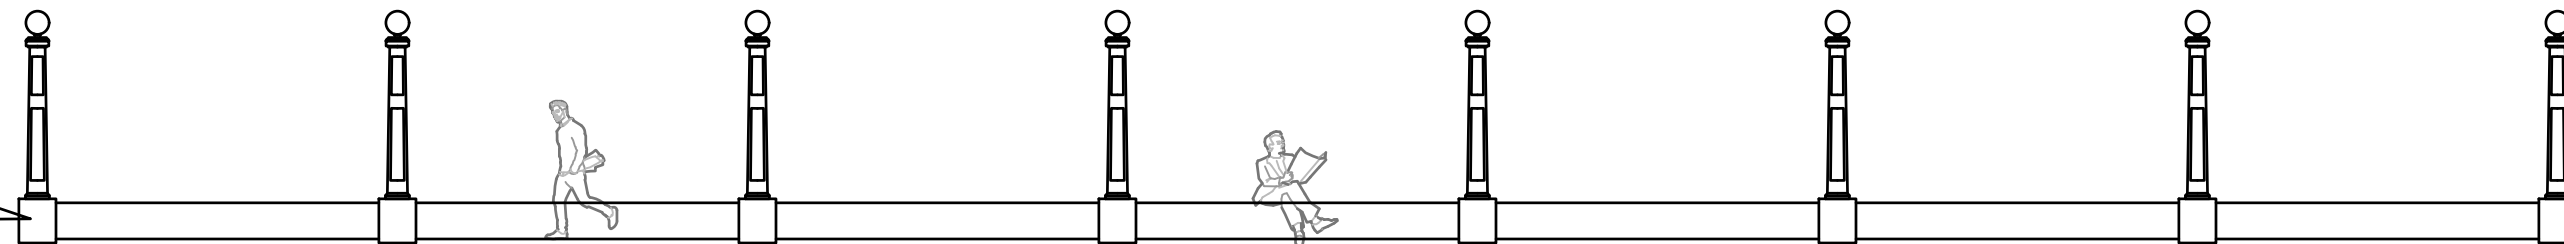


PLANTED BANK  
BEHIND NOT TO  
EXCEED 3:1 SLOPE

(QTY: 4) PILLARS MARKING  
STEPS DOWN TO RIVERWALK

**OPTION A**

LOW CONCRETE RETAINING SEAT WALL  
(1.5' HT. AS CONTINUOUS BASE FOR  
PILLARS (8 TOTAL ON LOWER WALK).

PIC

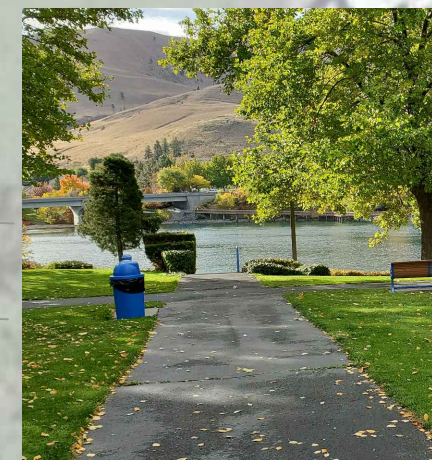

NORTH

0 20 40 60 feet

SCALE: 1" = 20'

# Chelan Riverwalk Trail Bridge Lights Schematic Layout 10.22.19



**SCJ ALLIANCE**  
CONSULTING SERVICES

25 N WENATCHEE AVE., SUITE 238, WENATCHEE, WA 98801  
P: 509.886.3265 F: 360.352.1509  
SCJALLIANCE.COM